


NOTE: SUBJECT TO CHANGE

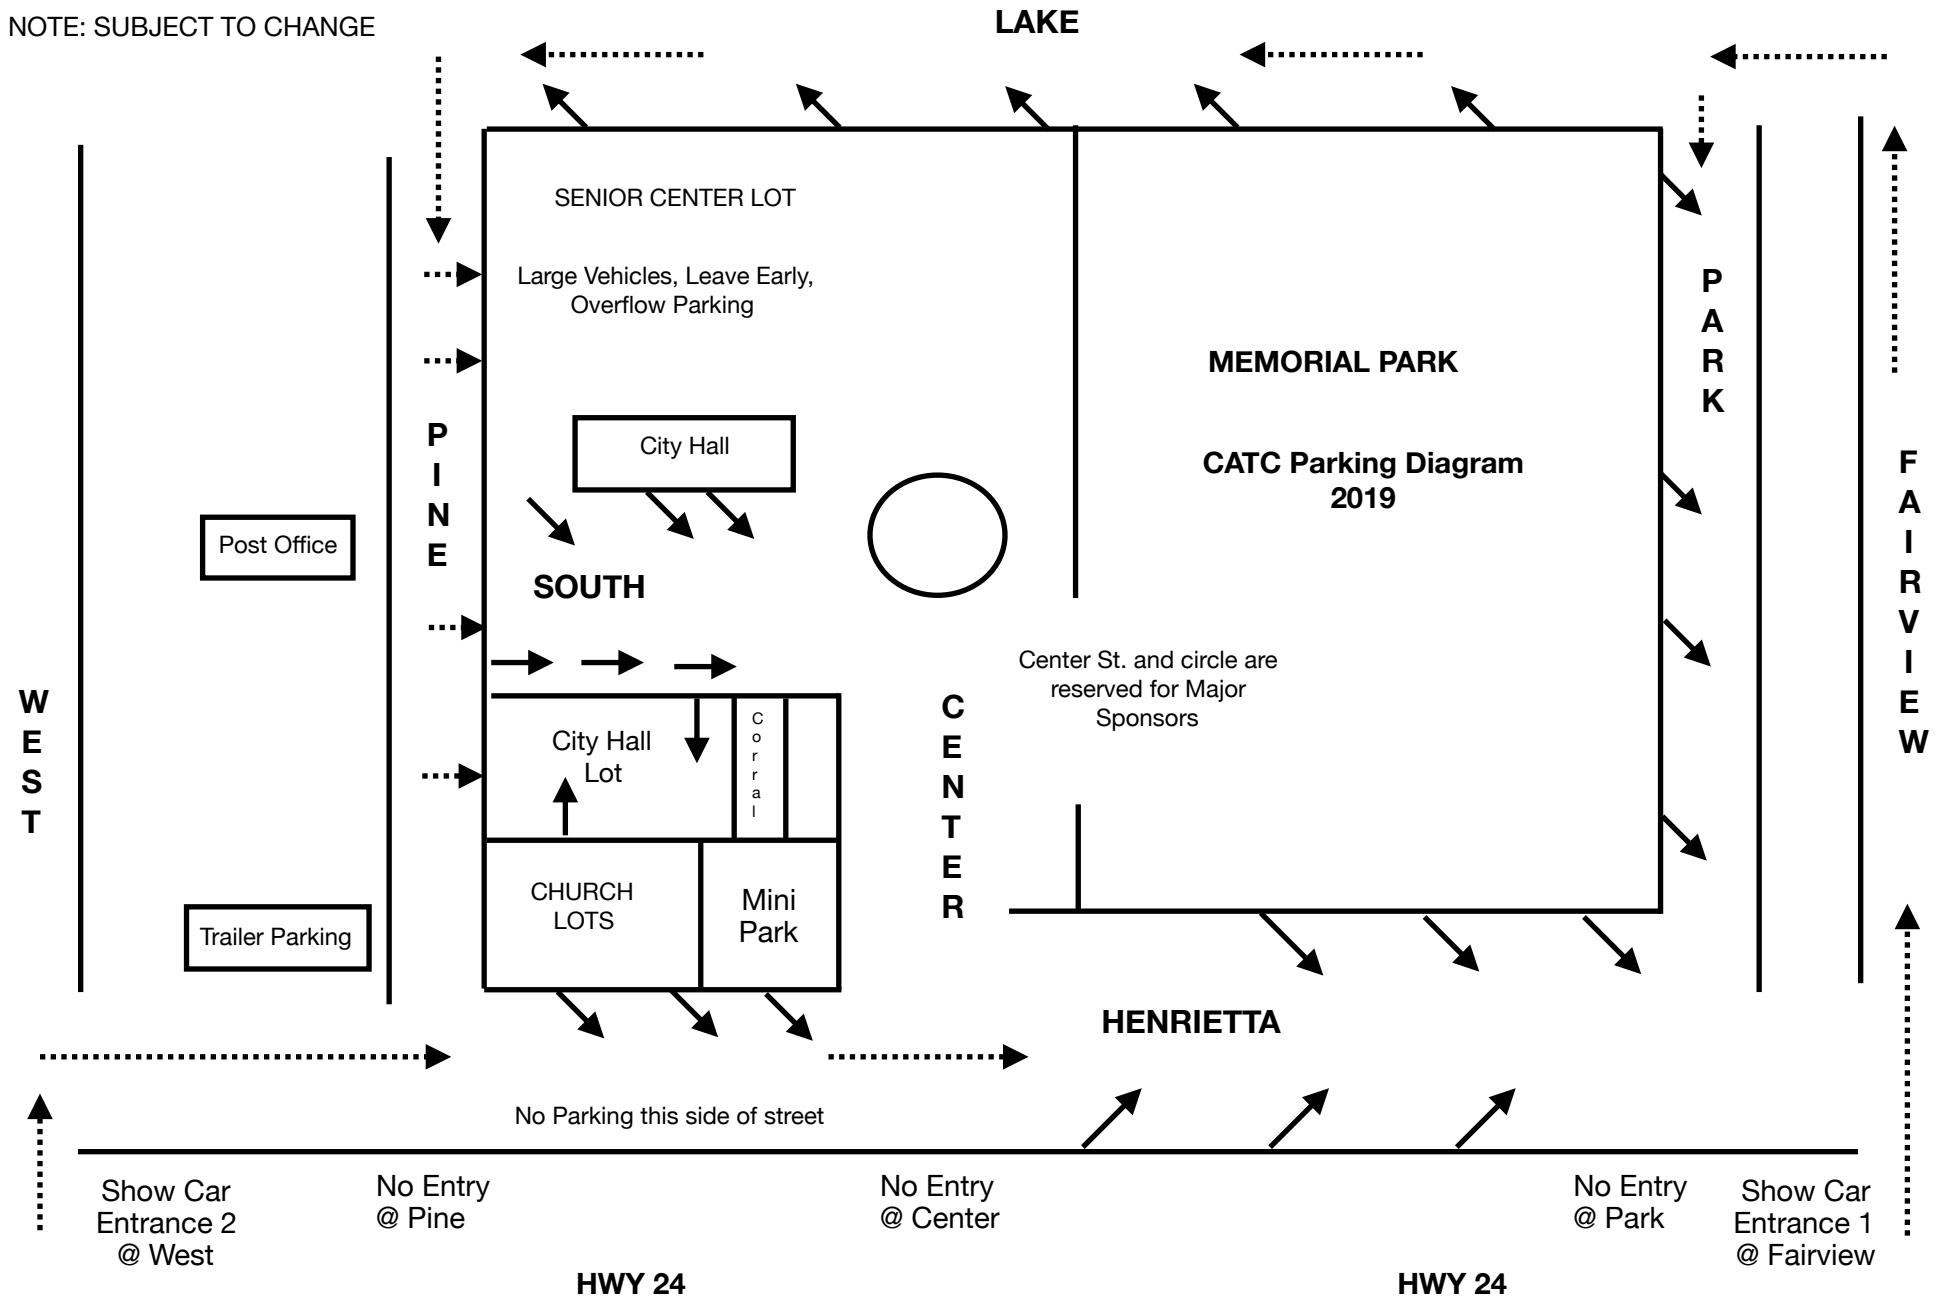

SOLID ARROWS INDICATE DIRECTION OF PARKING

DASH ARROWS INDICATE TRAFFIC PATTERN